


Typical Cantilever

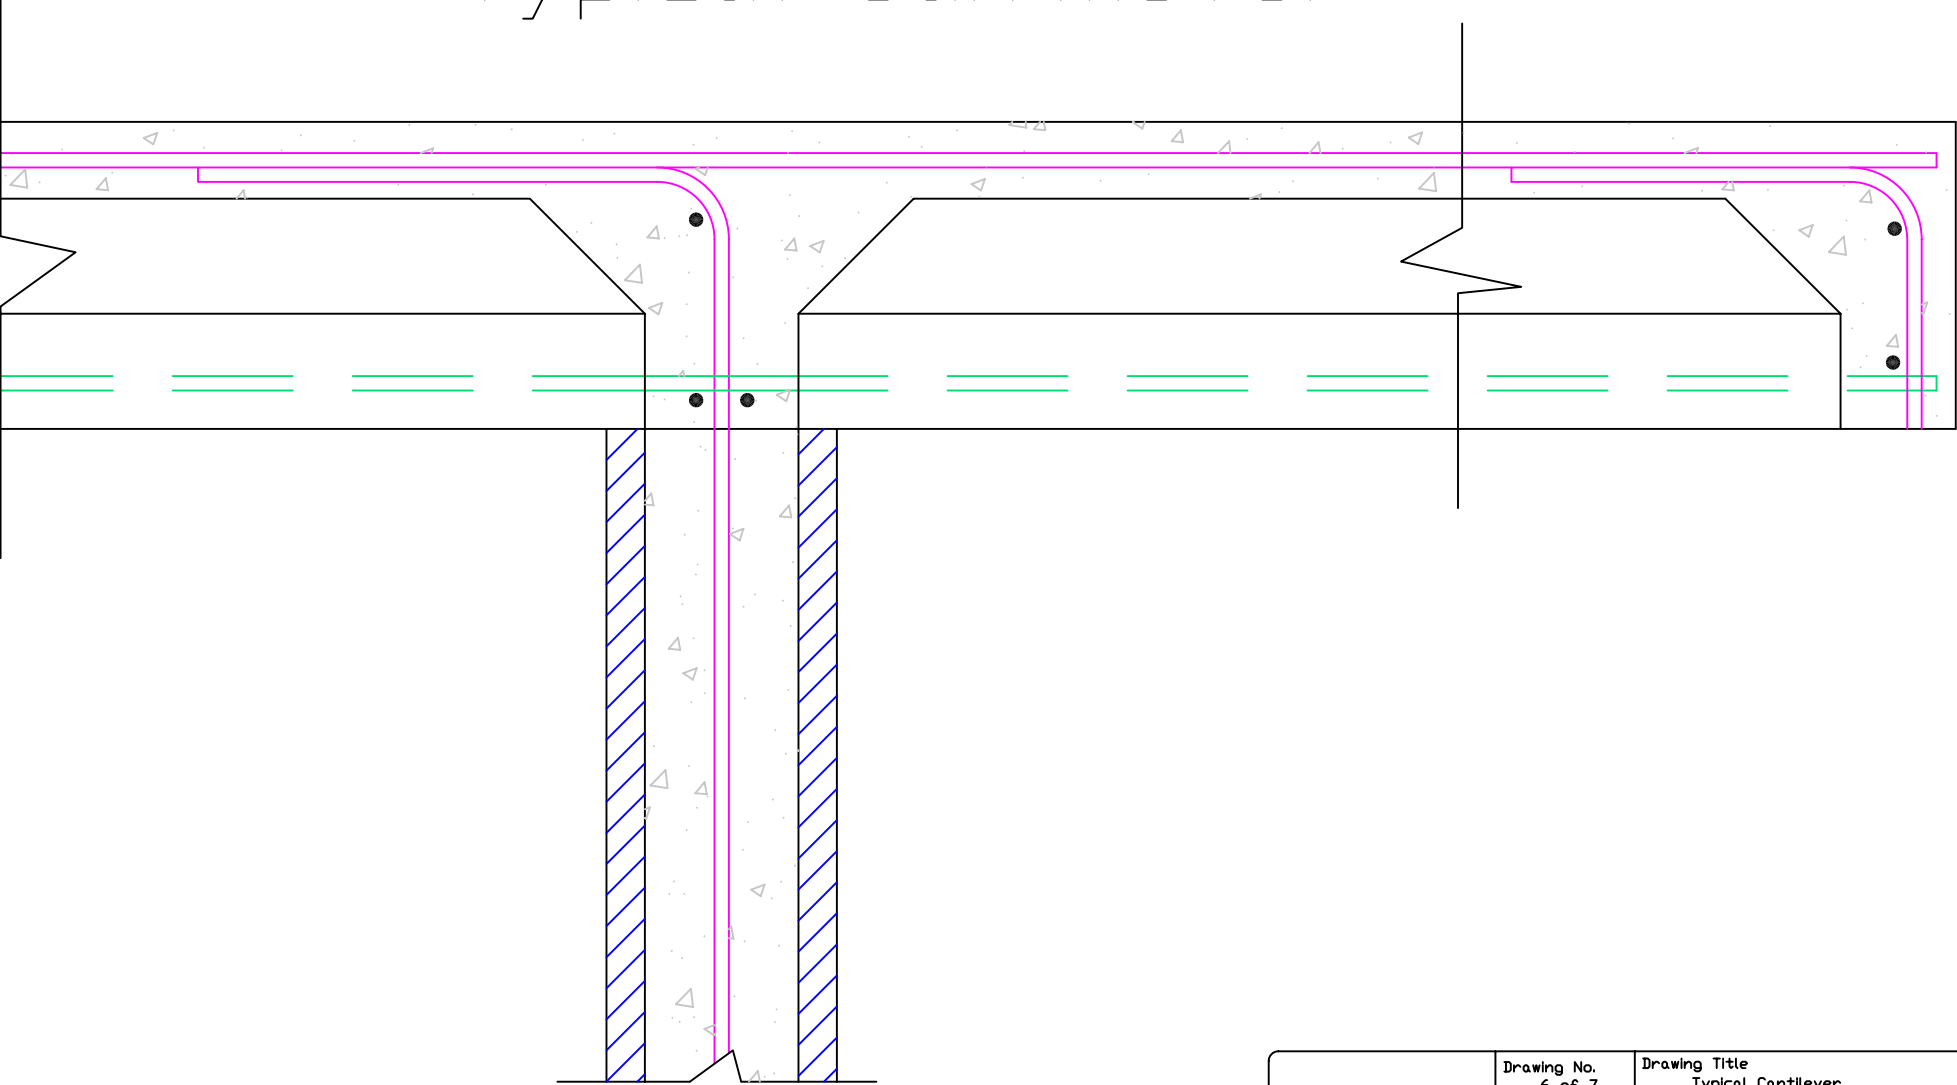

Lite-Form Technologies 1950 W. 29th St. So. Sioux City, NE 68776 1-800-551-3313	Drawing No. 6 of 7	Drawing Title Typical Cantilever
	Date 06/08/2005	Email general@litedeck.com
	Scale 1:10	